


Крановый узел

Бывший разъезд Ягодный

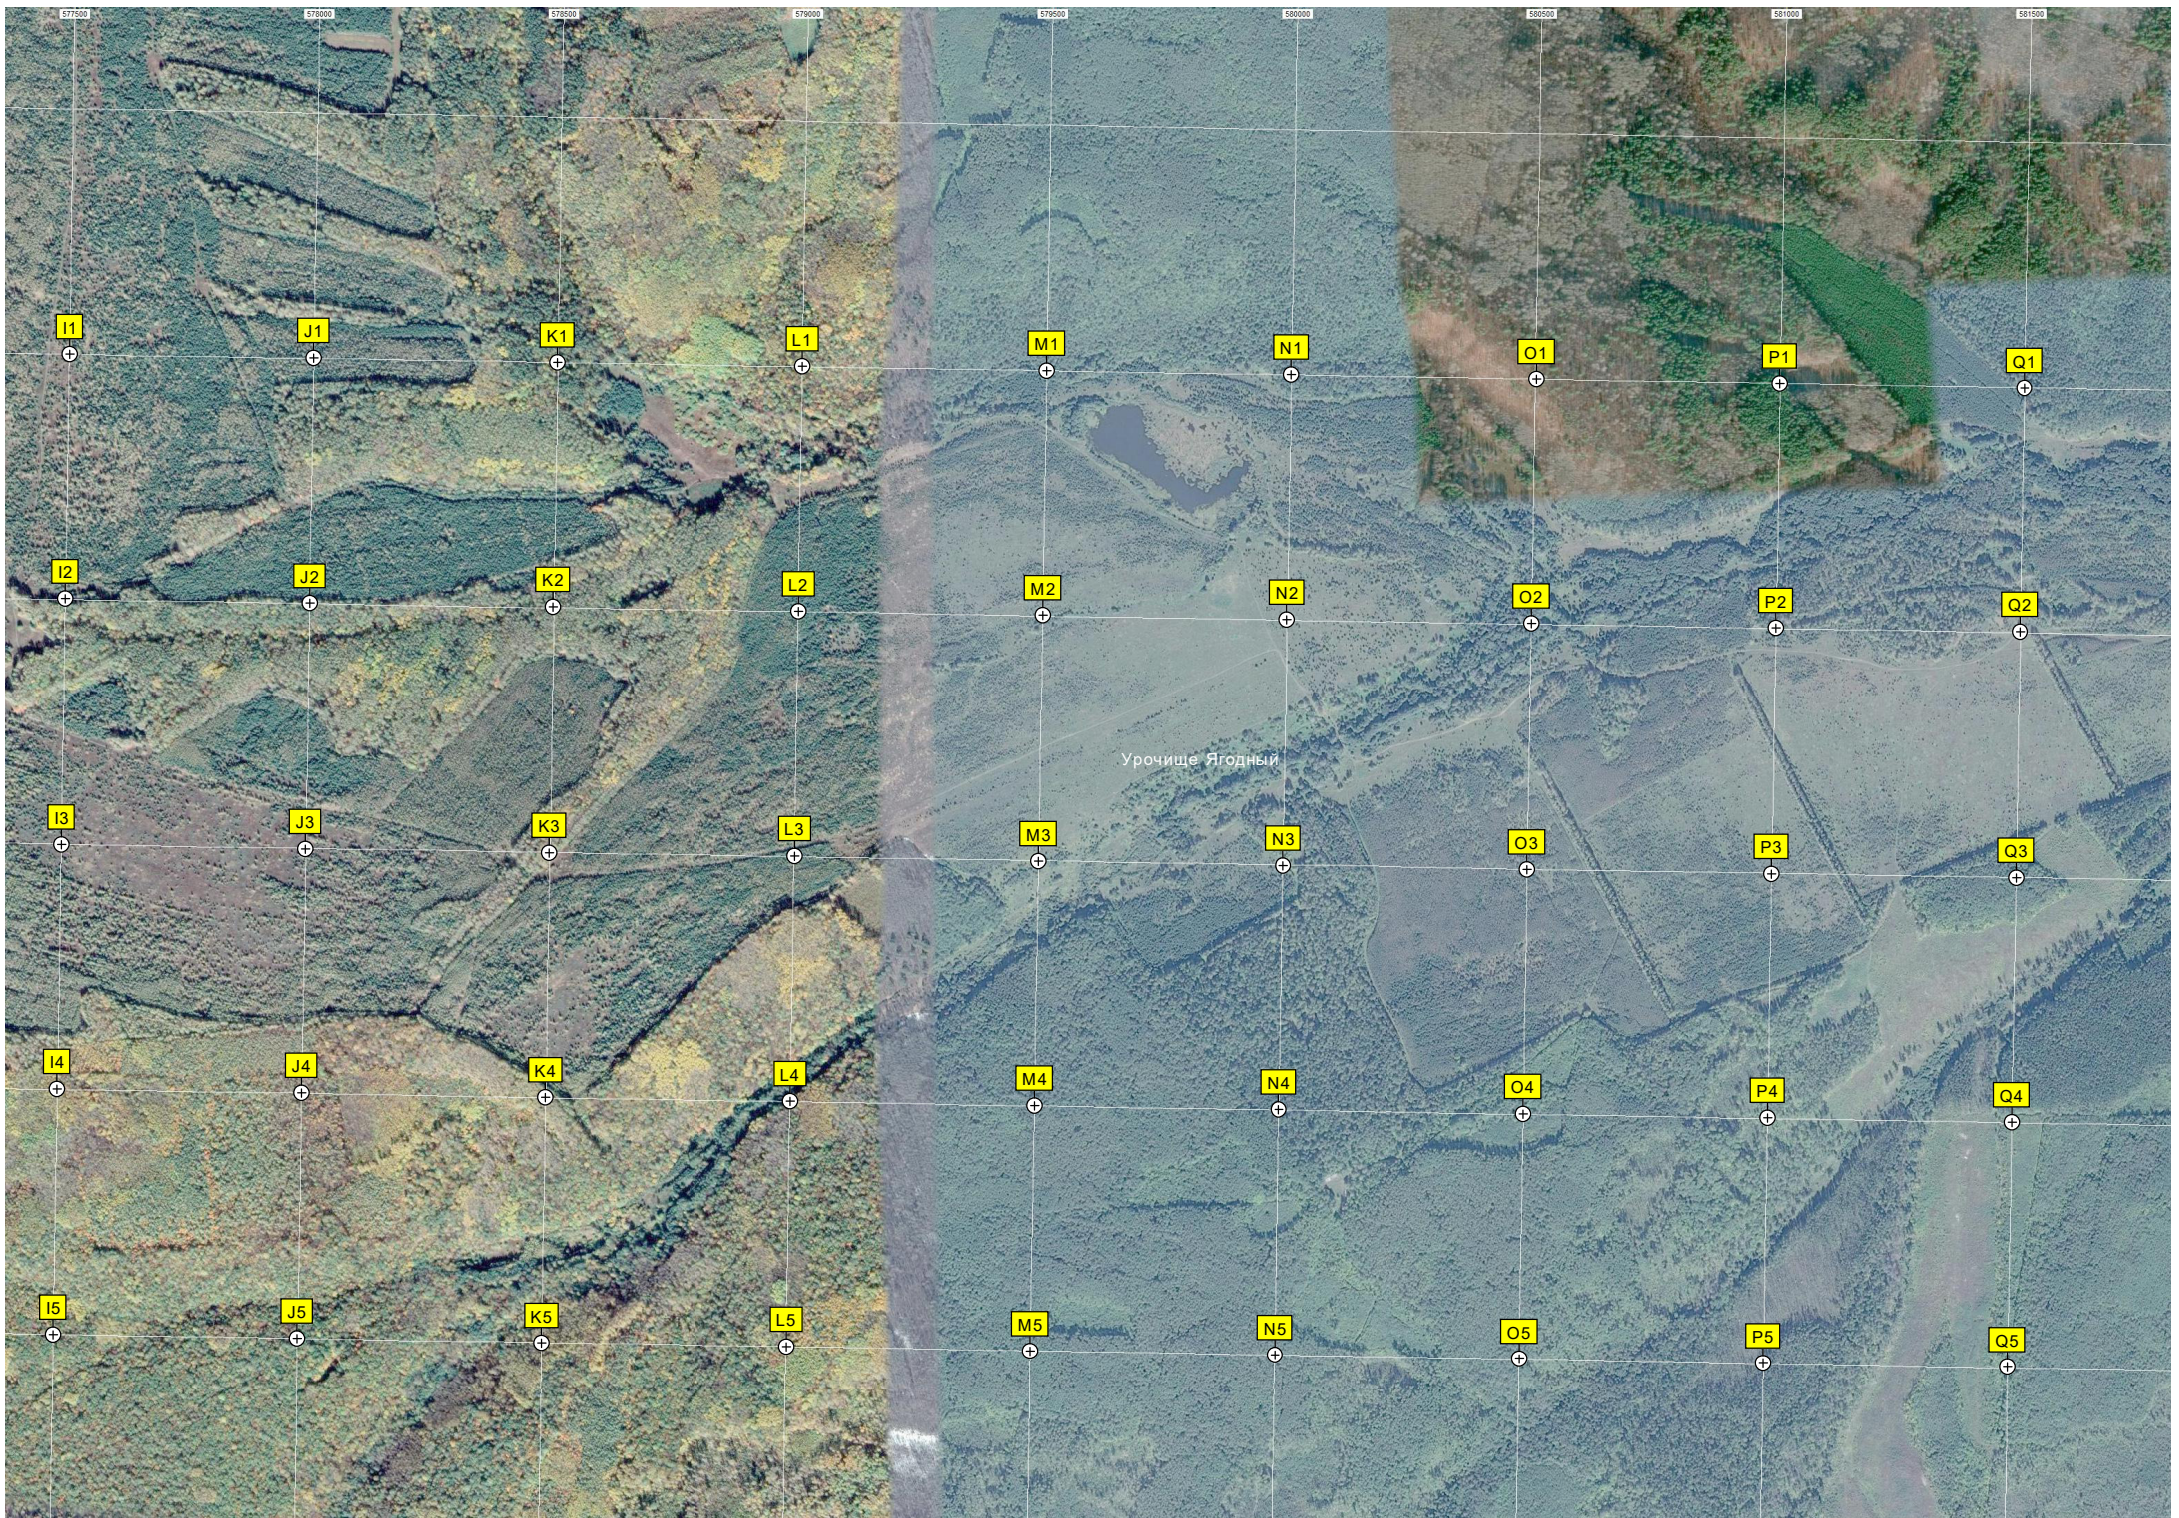

577500

578000

578500

579000

579500

580000

580500

581000

581500

I1

J1

K1

L1

M1

N1

O1

P1

Q1

I2

J2

K2

L2

M2

N2

O2

P2

Q2

I3

J3

K3

L3

M3

N3

O3

P3

Q3

I4

J4

K4

L4

M4

N4

O4

P4

Q4

I5

J5

K5

L5

M5


N5


O5


P5

Q5

Урочище Ягодный

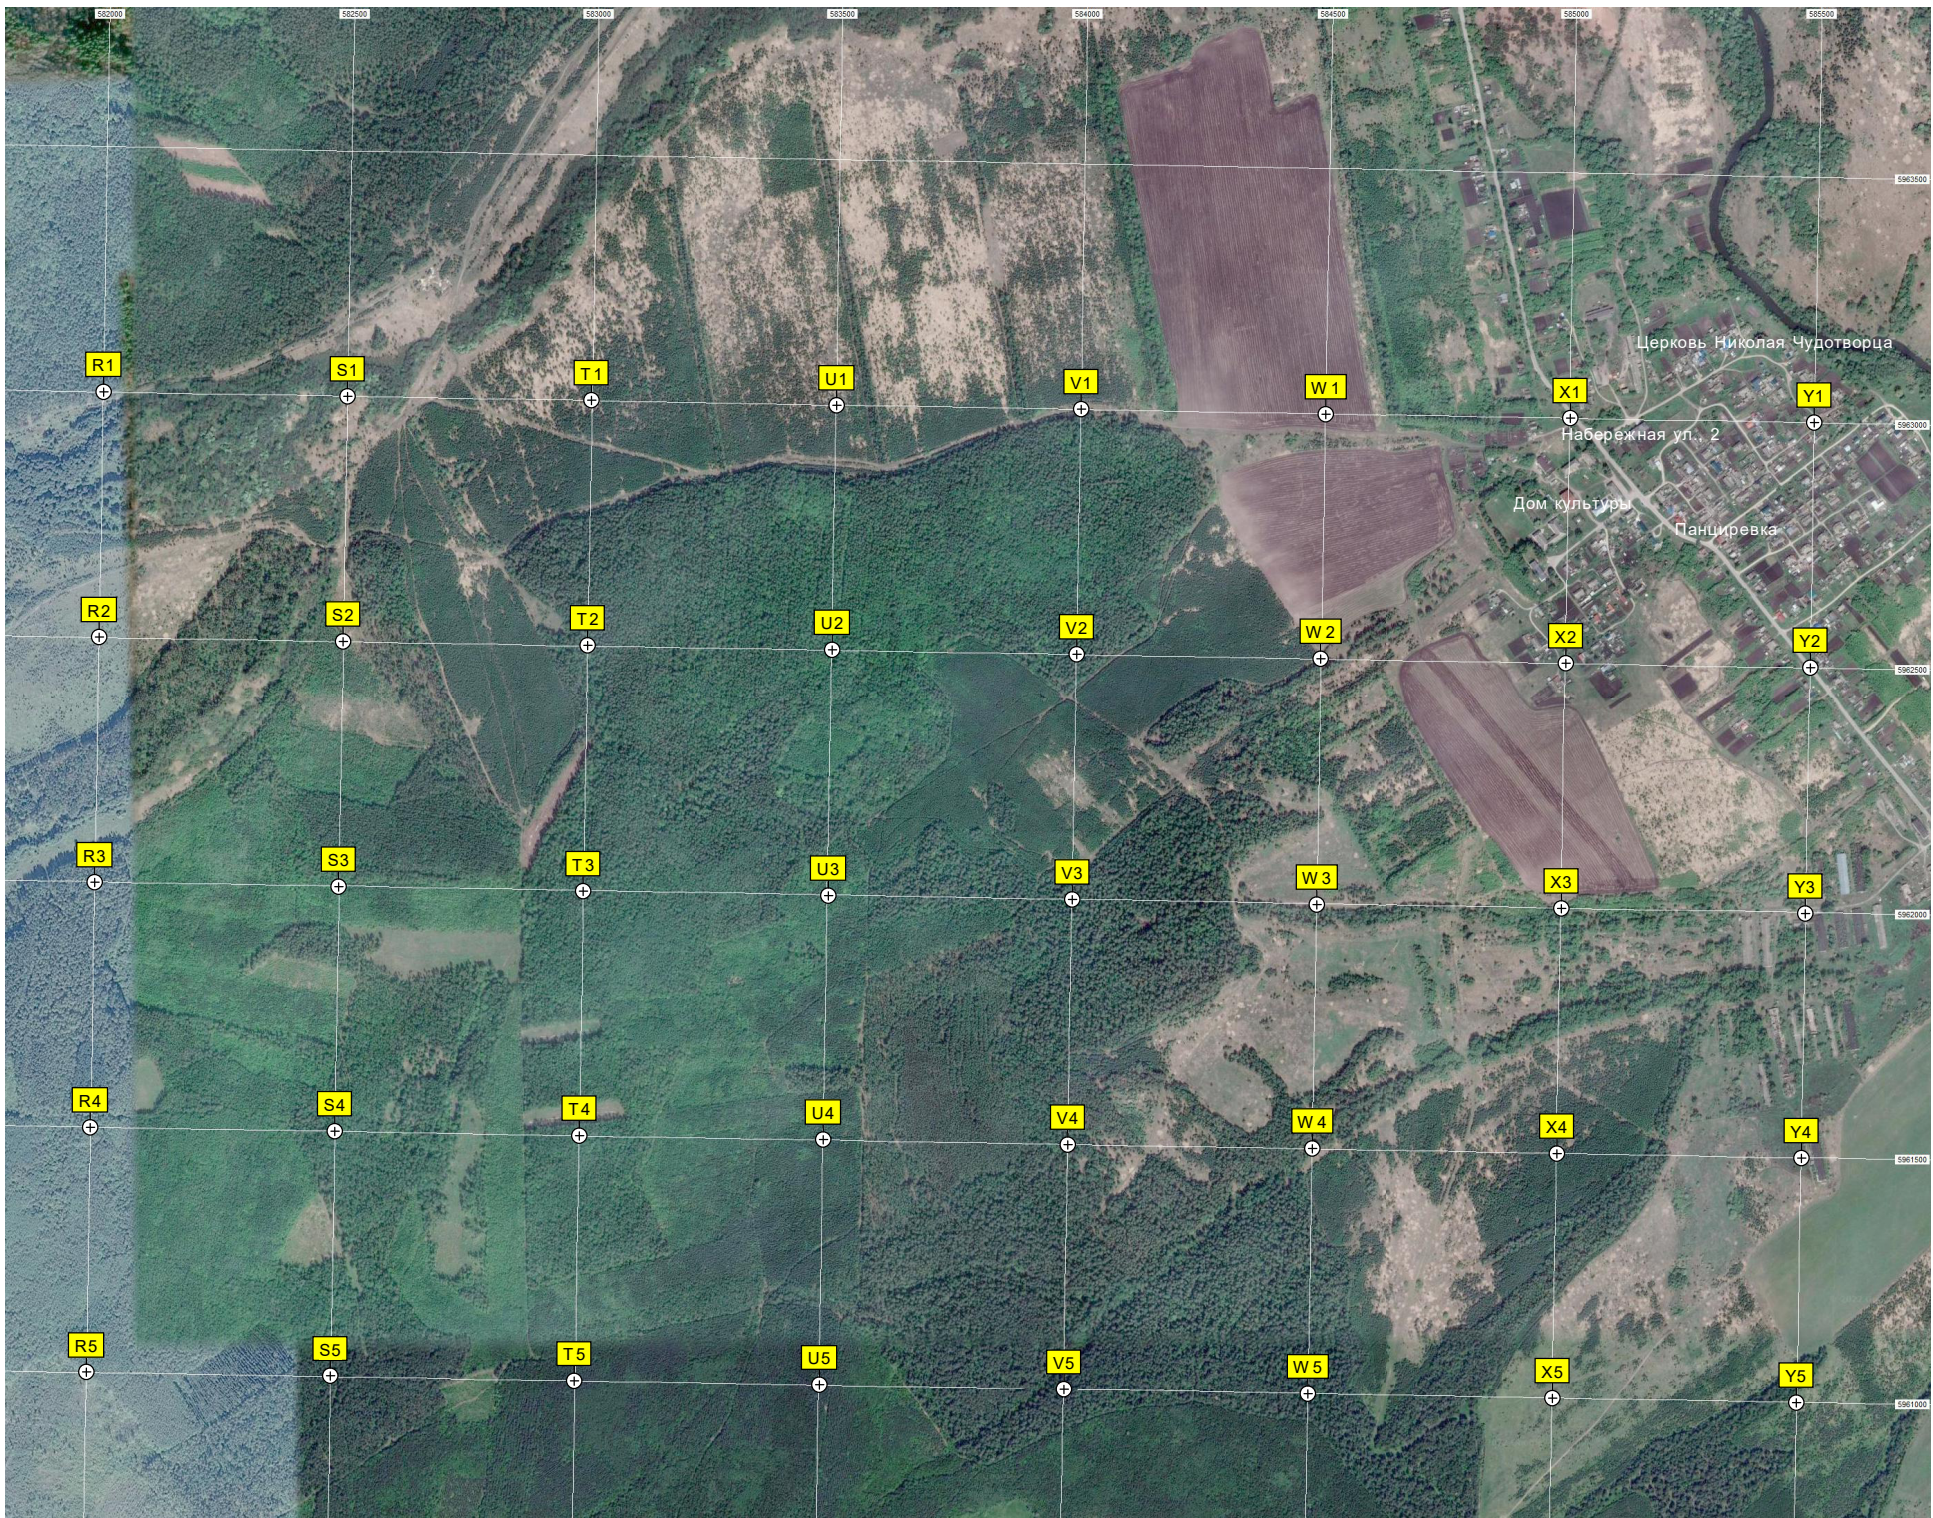

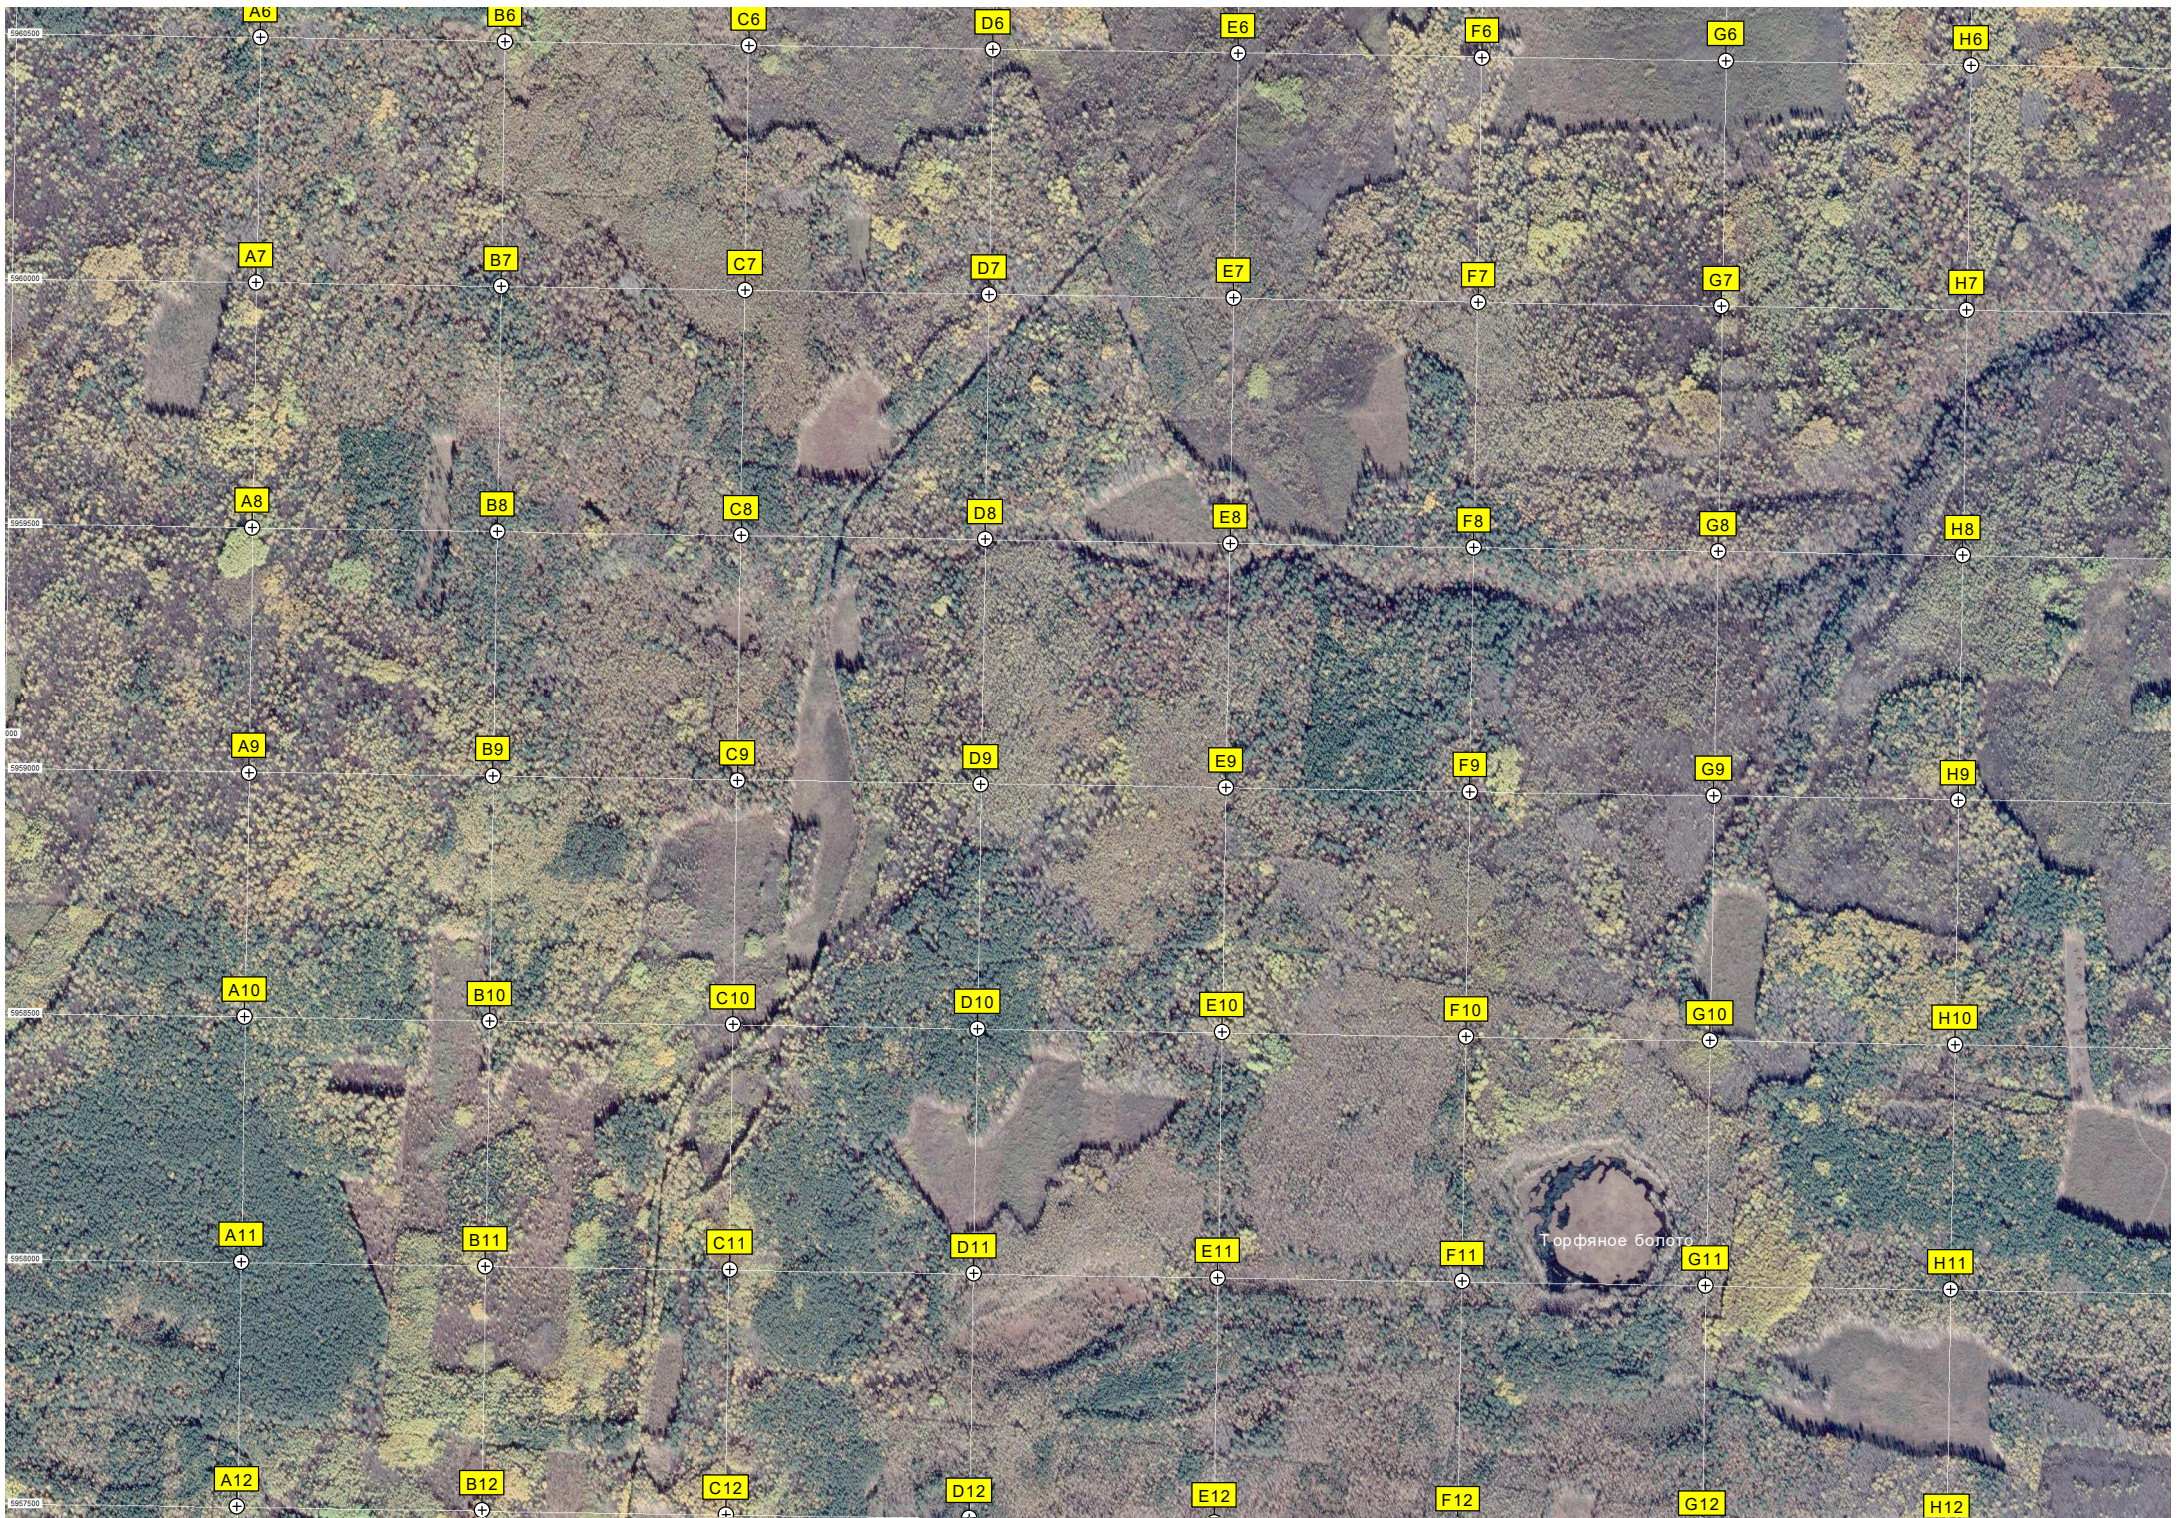

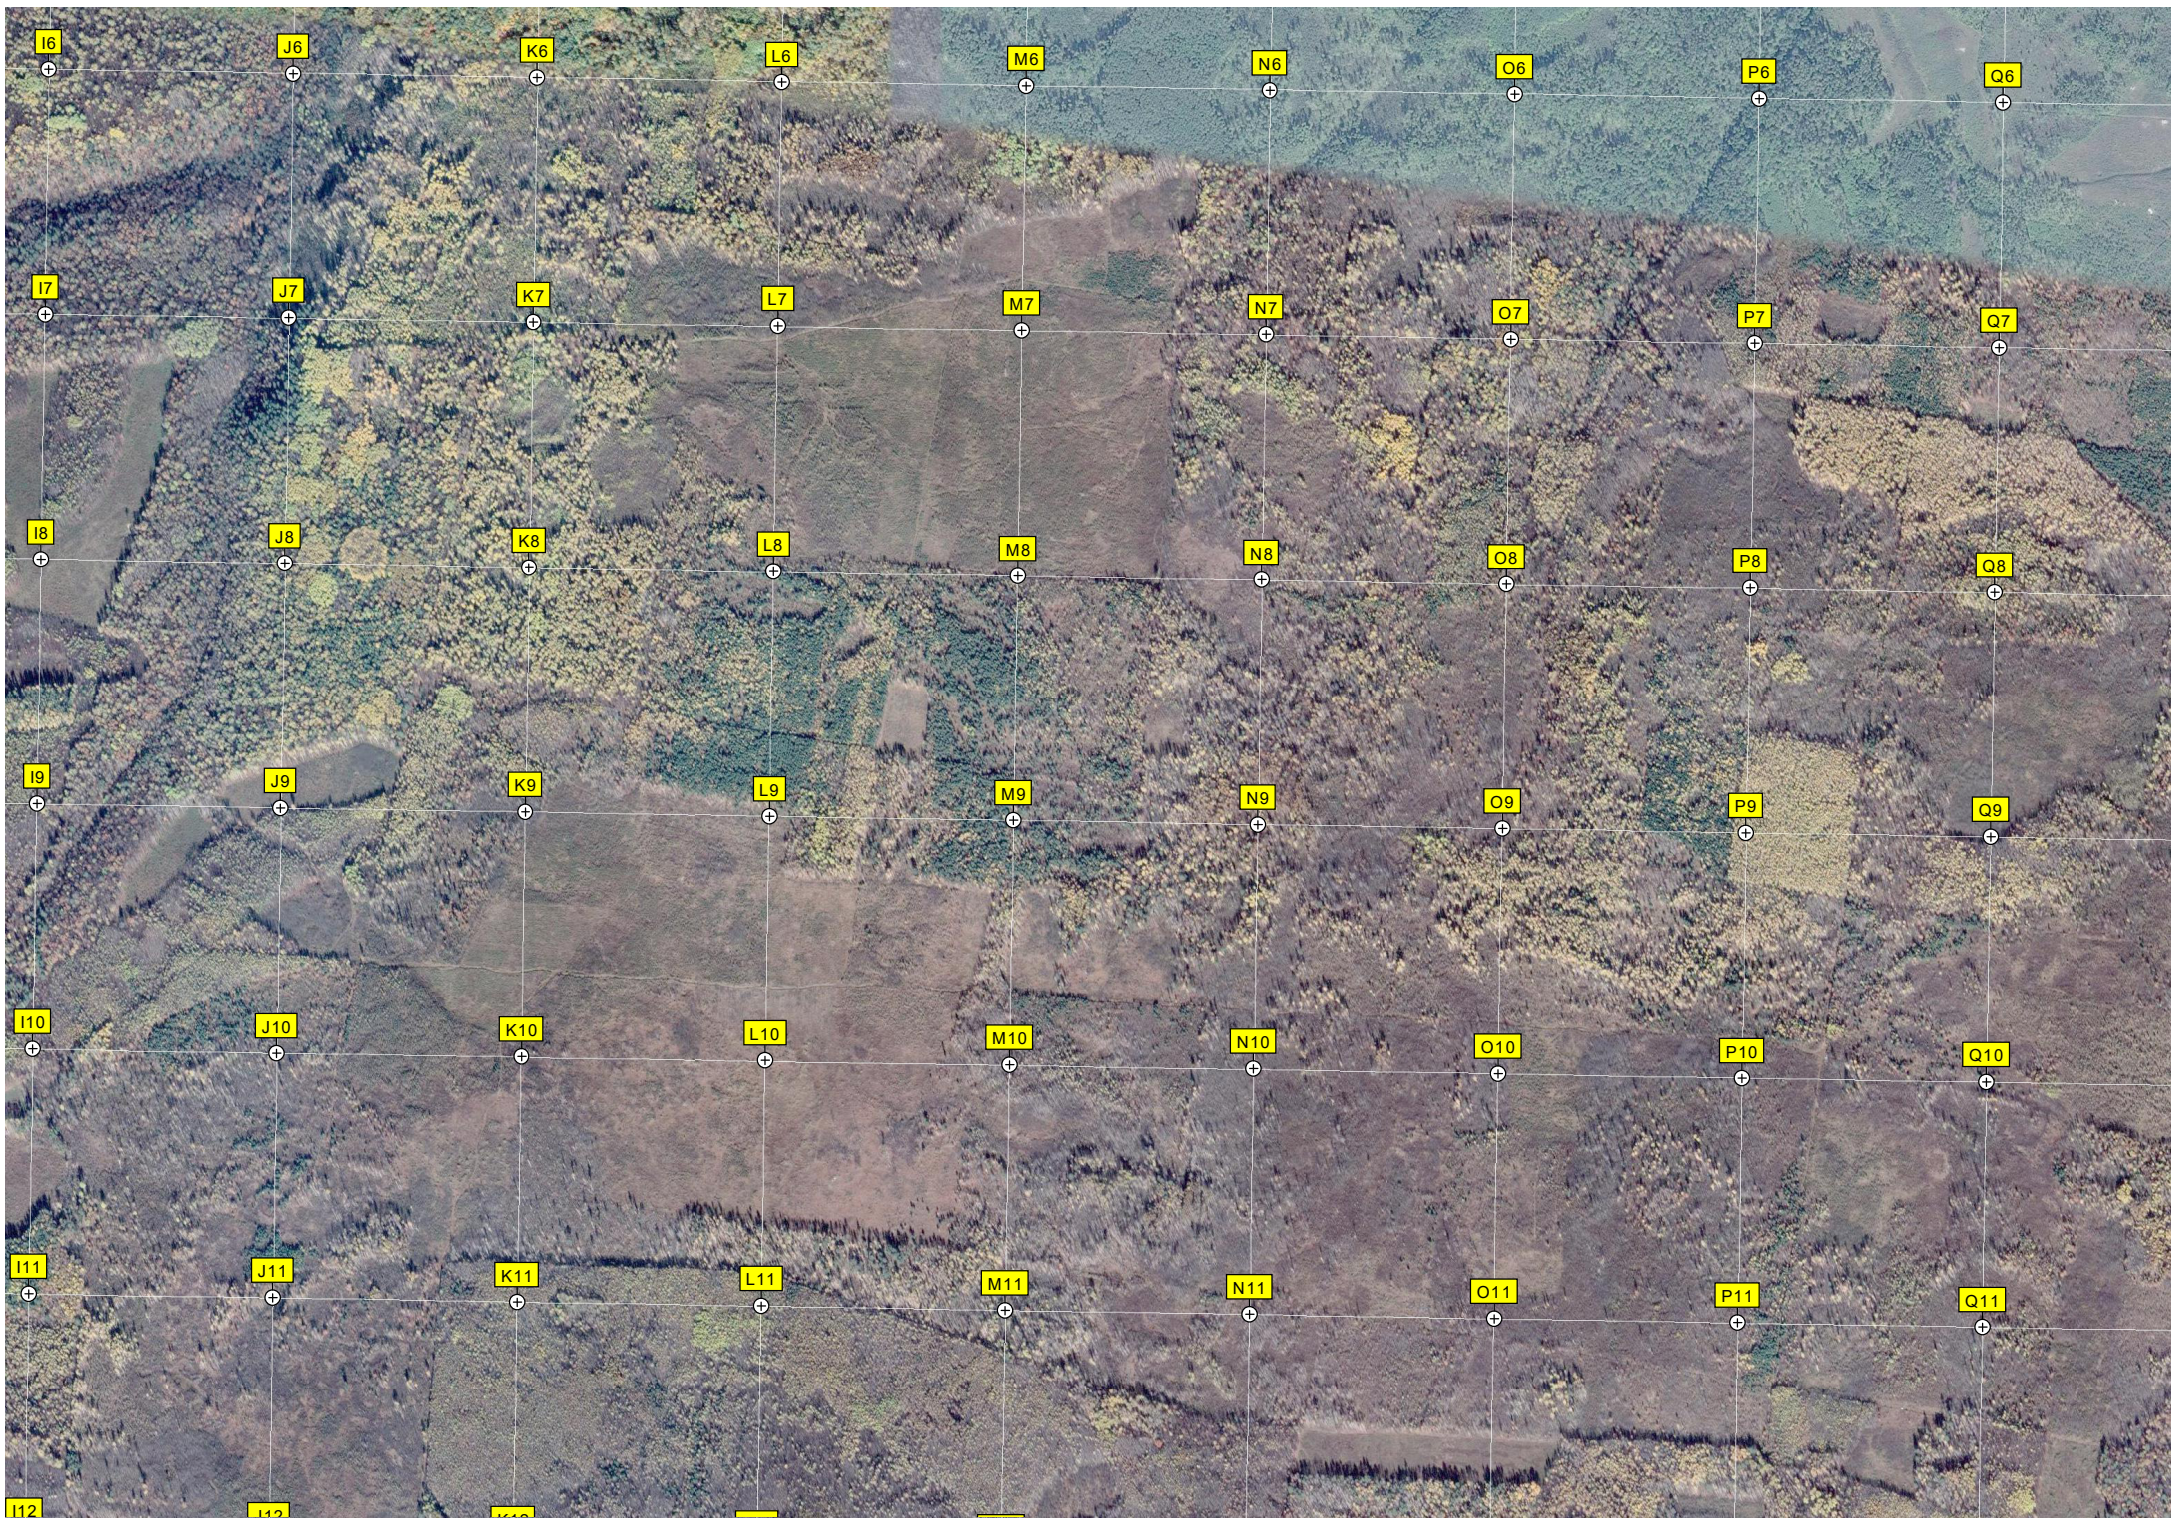

I6

J6

K6

L6

M6

N6

O6

P6

Q6

I7

J7

K7

L7

M7

N7

O7

P7

Q7

I8

J8

K8

L8

M8

N8

O8

P8

Q8

I9

J9

K9

L9

M9

N9

O9

P9

Q9

I10

J10

K10

L10

M10

N10

O10

P10

Q10

I11

J11

K11

L11

M11

N11

O11

P11

Q11

I12

J12

K12

L12


M12


N12


O12

P12


Q12

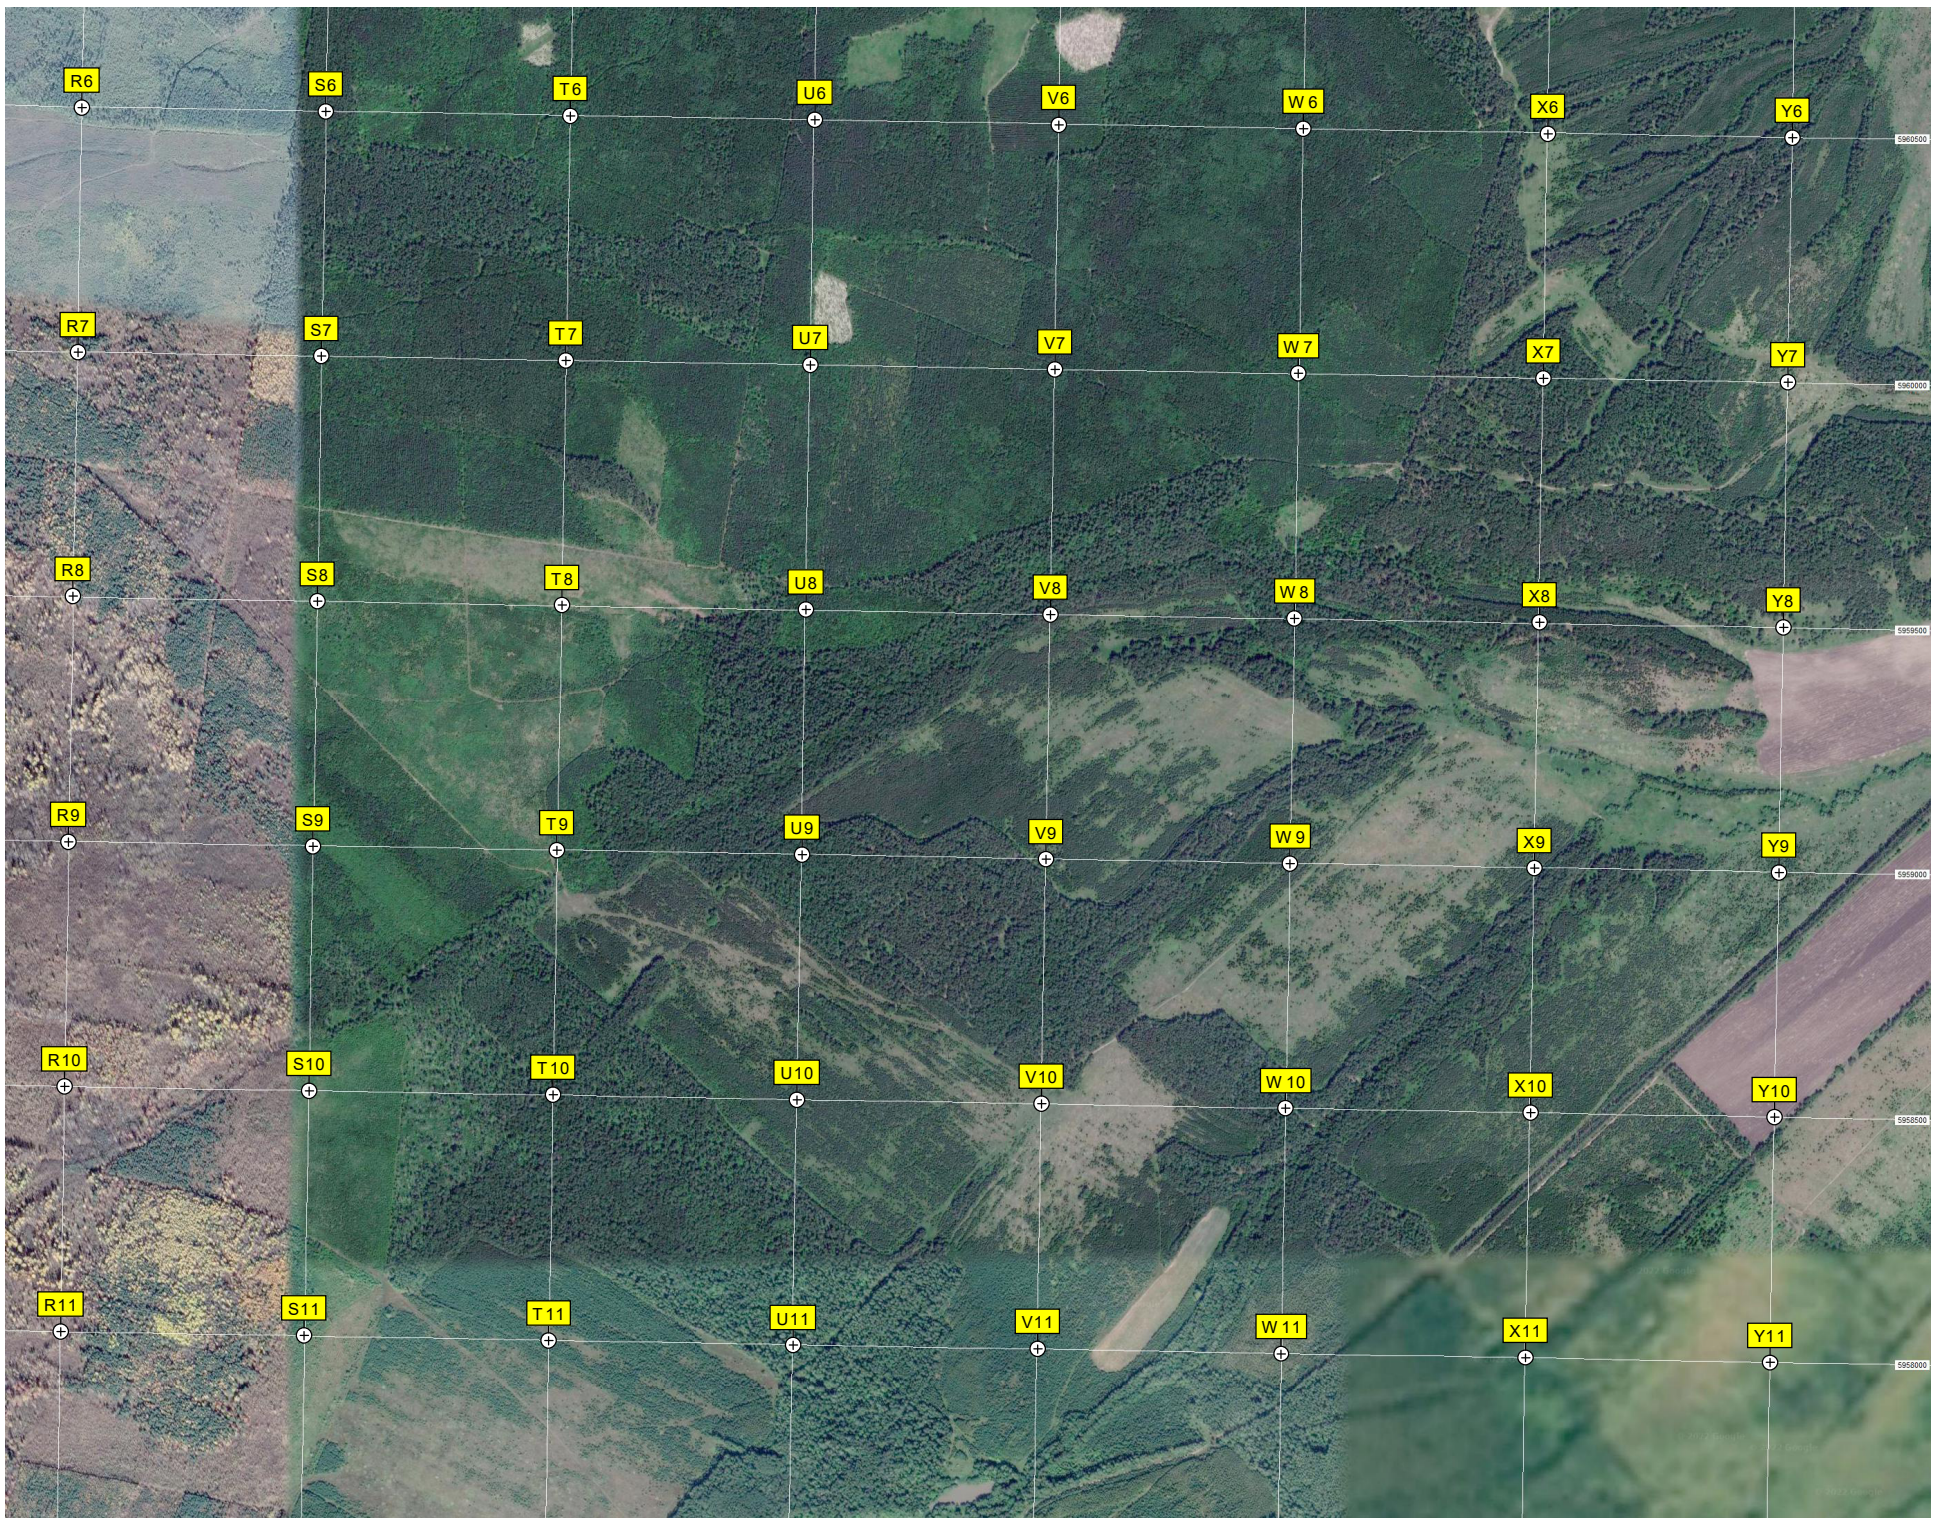


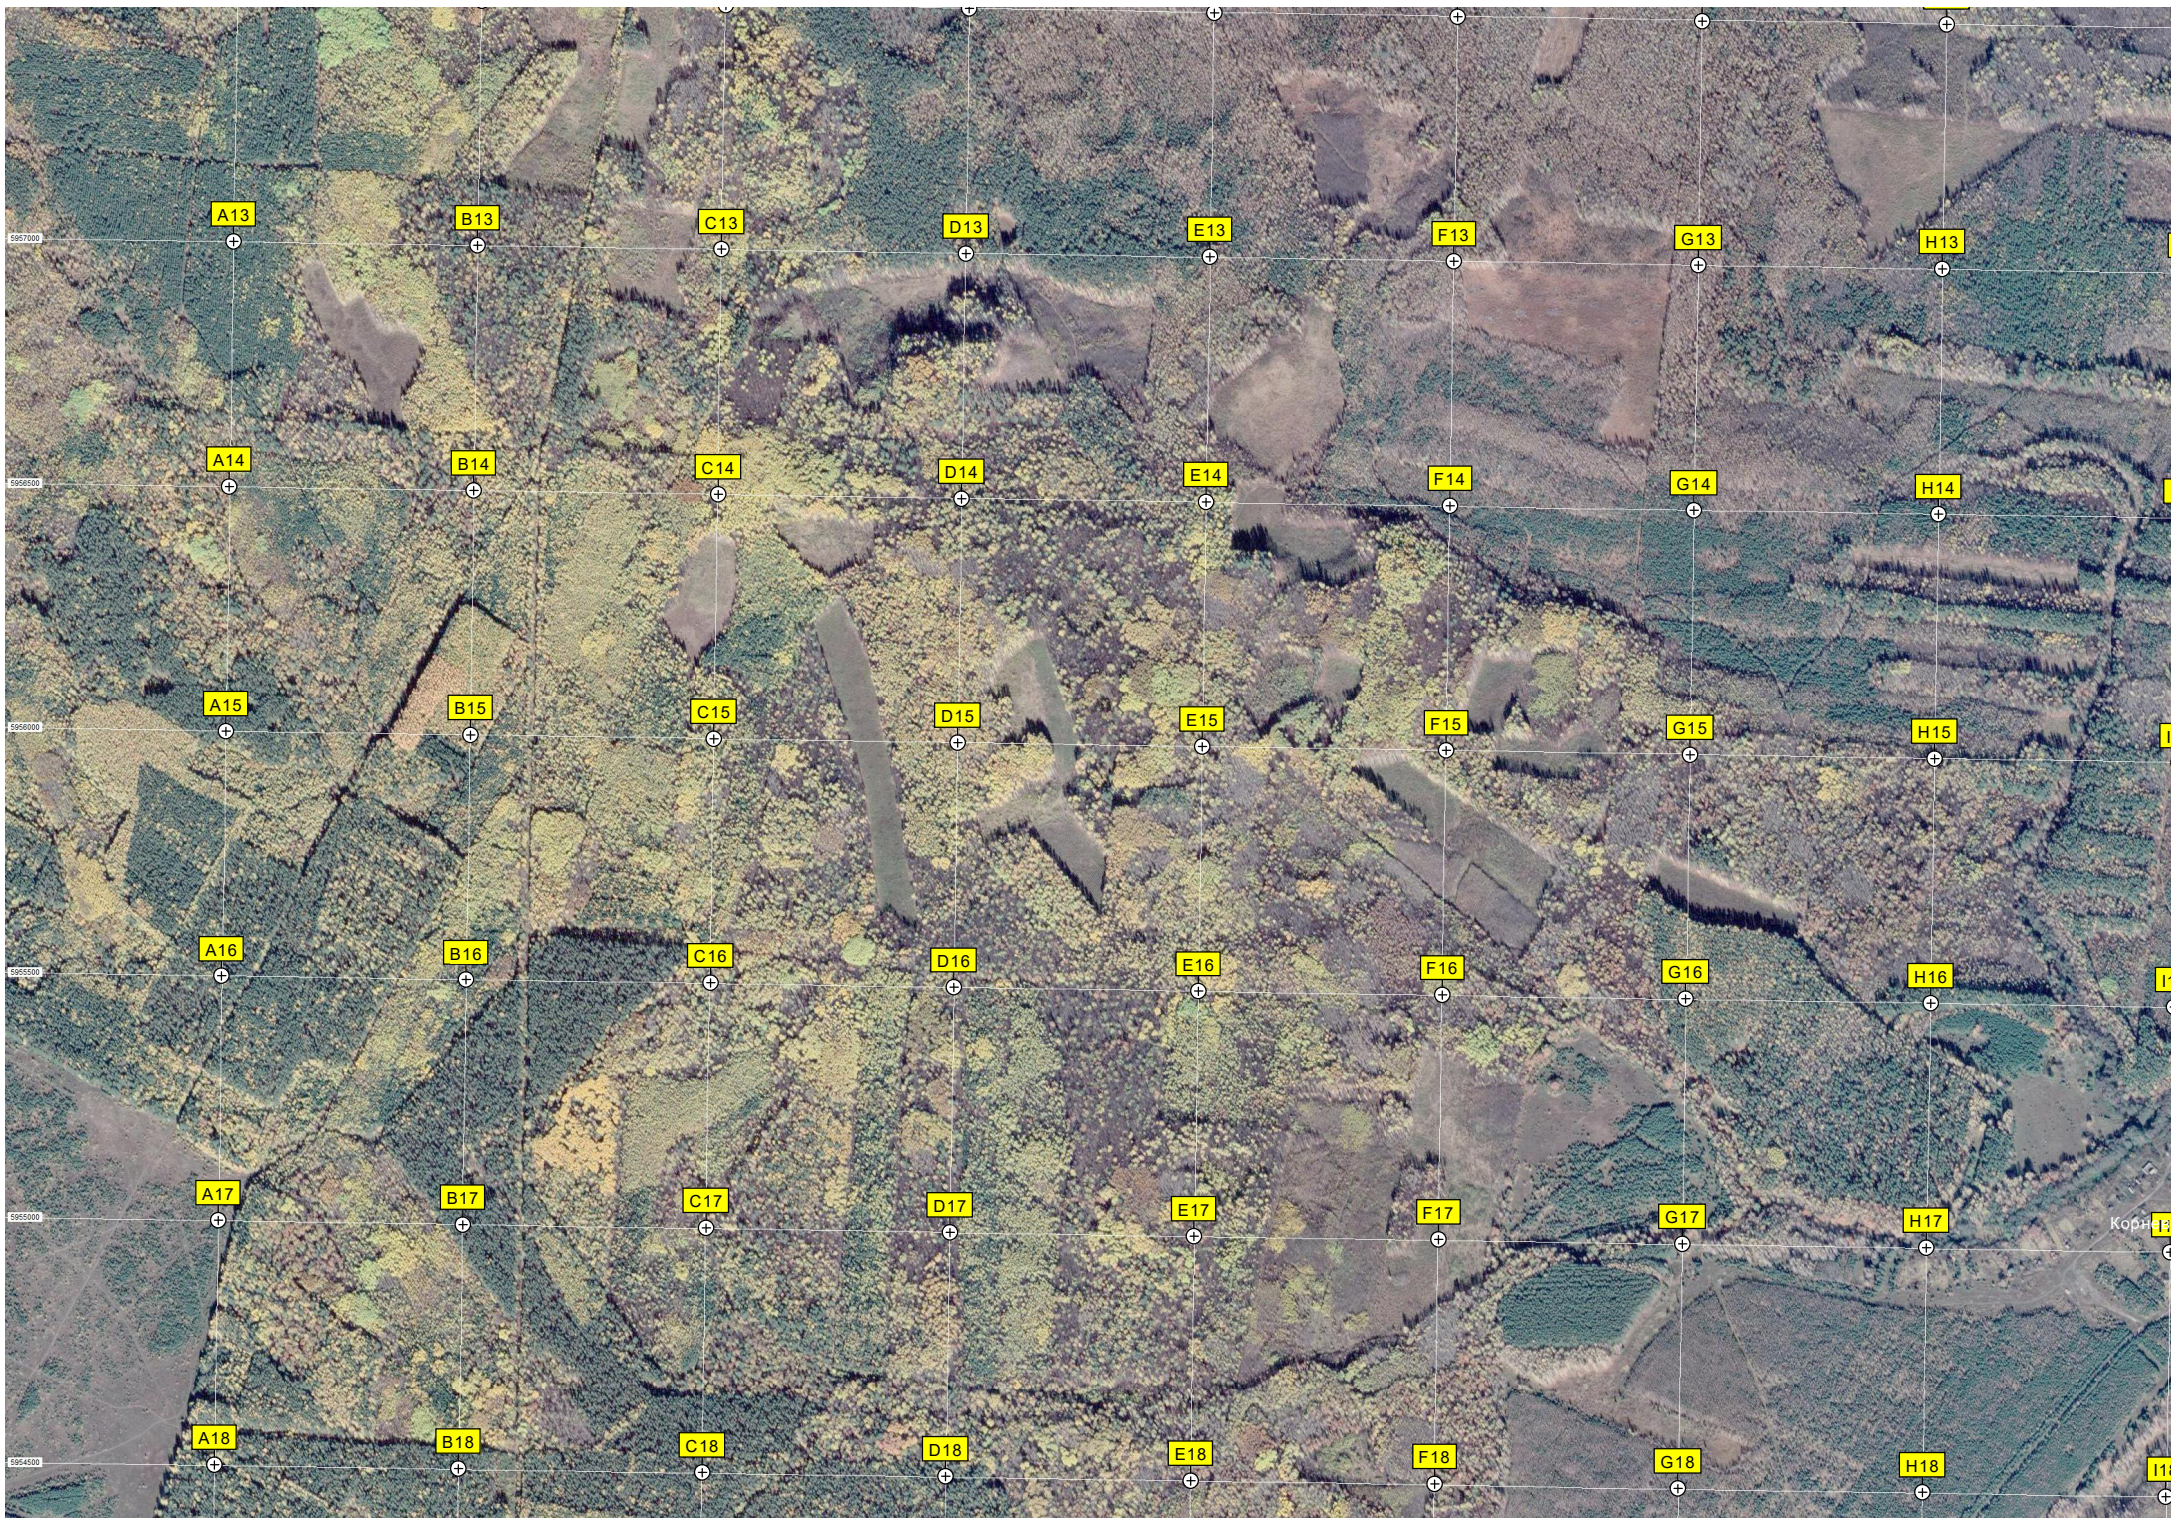


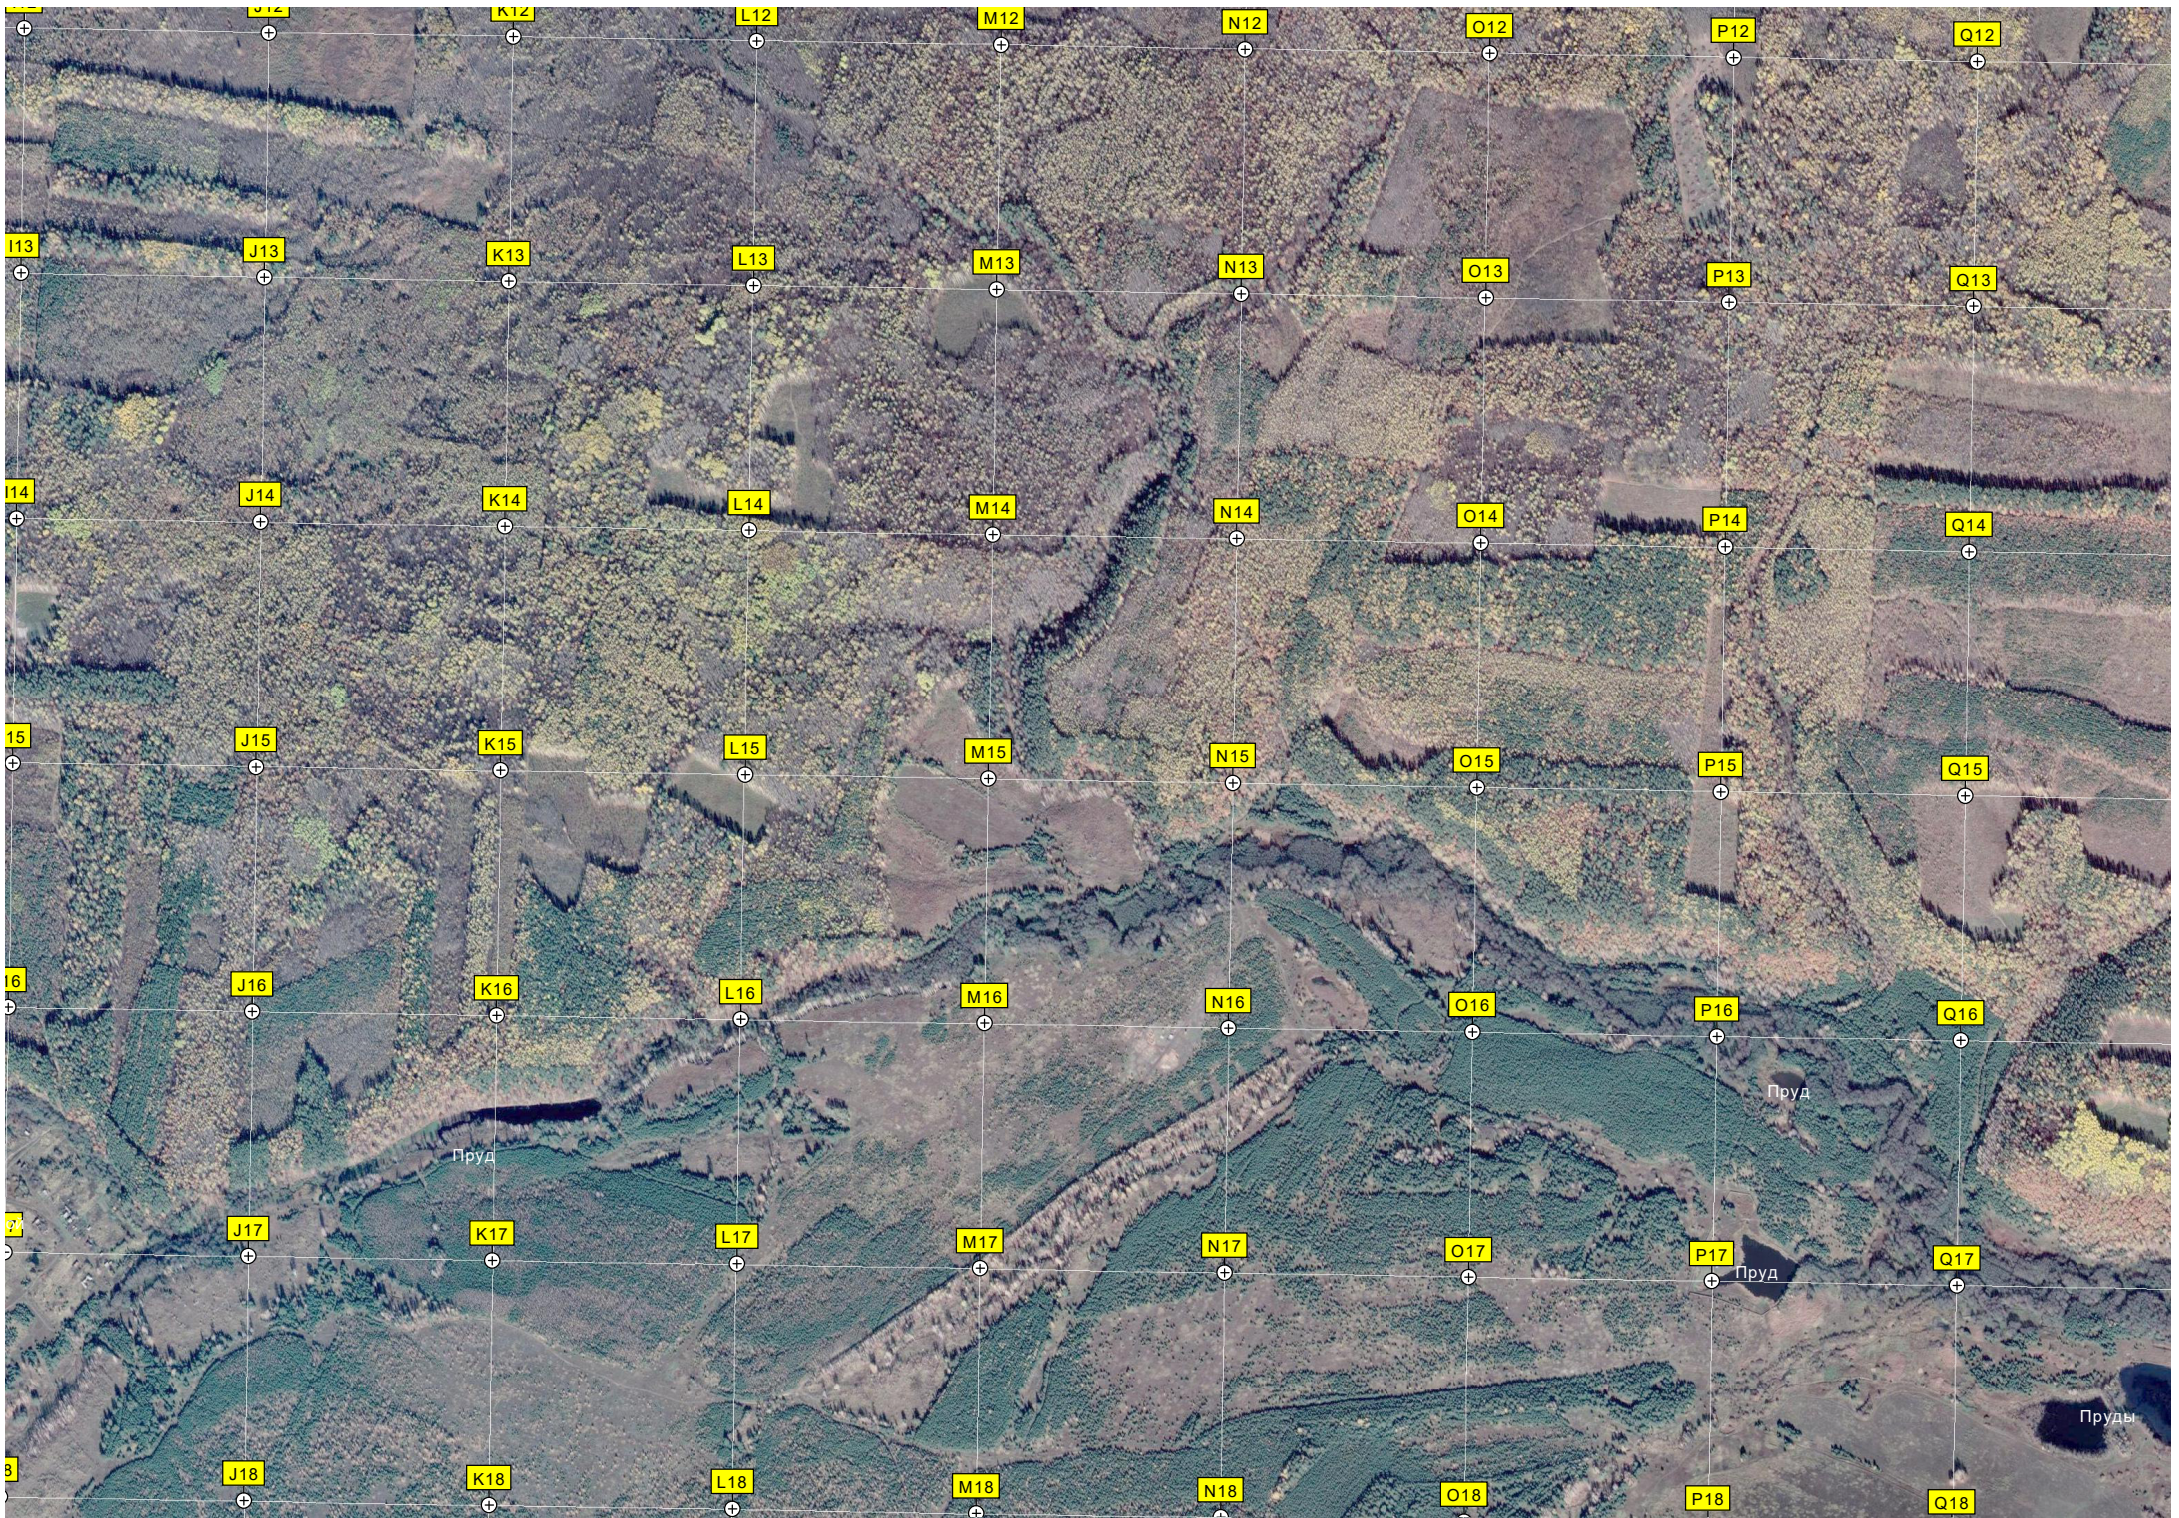




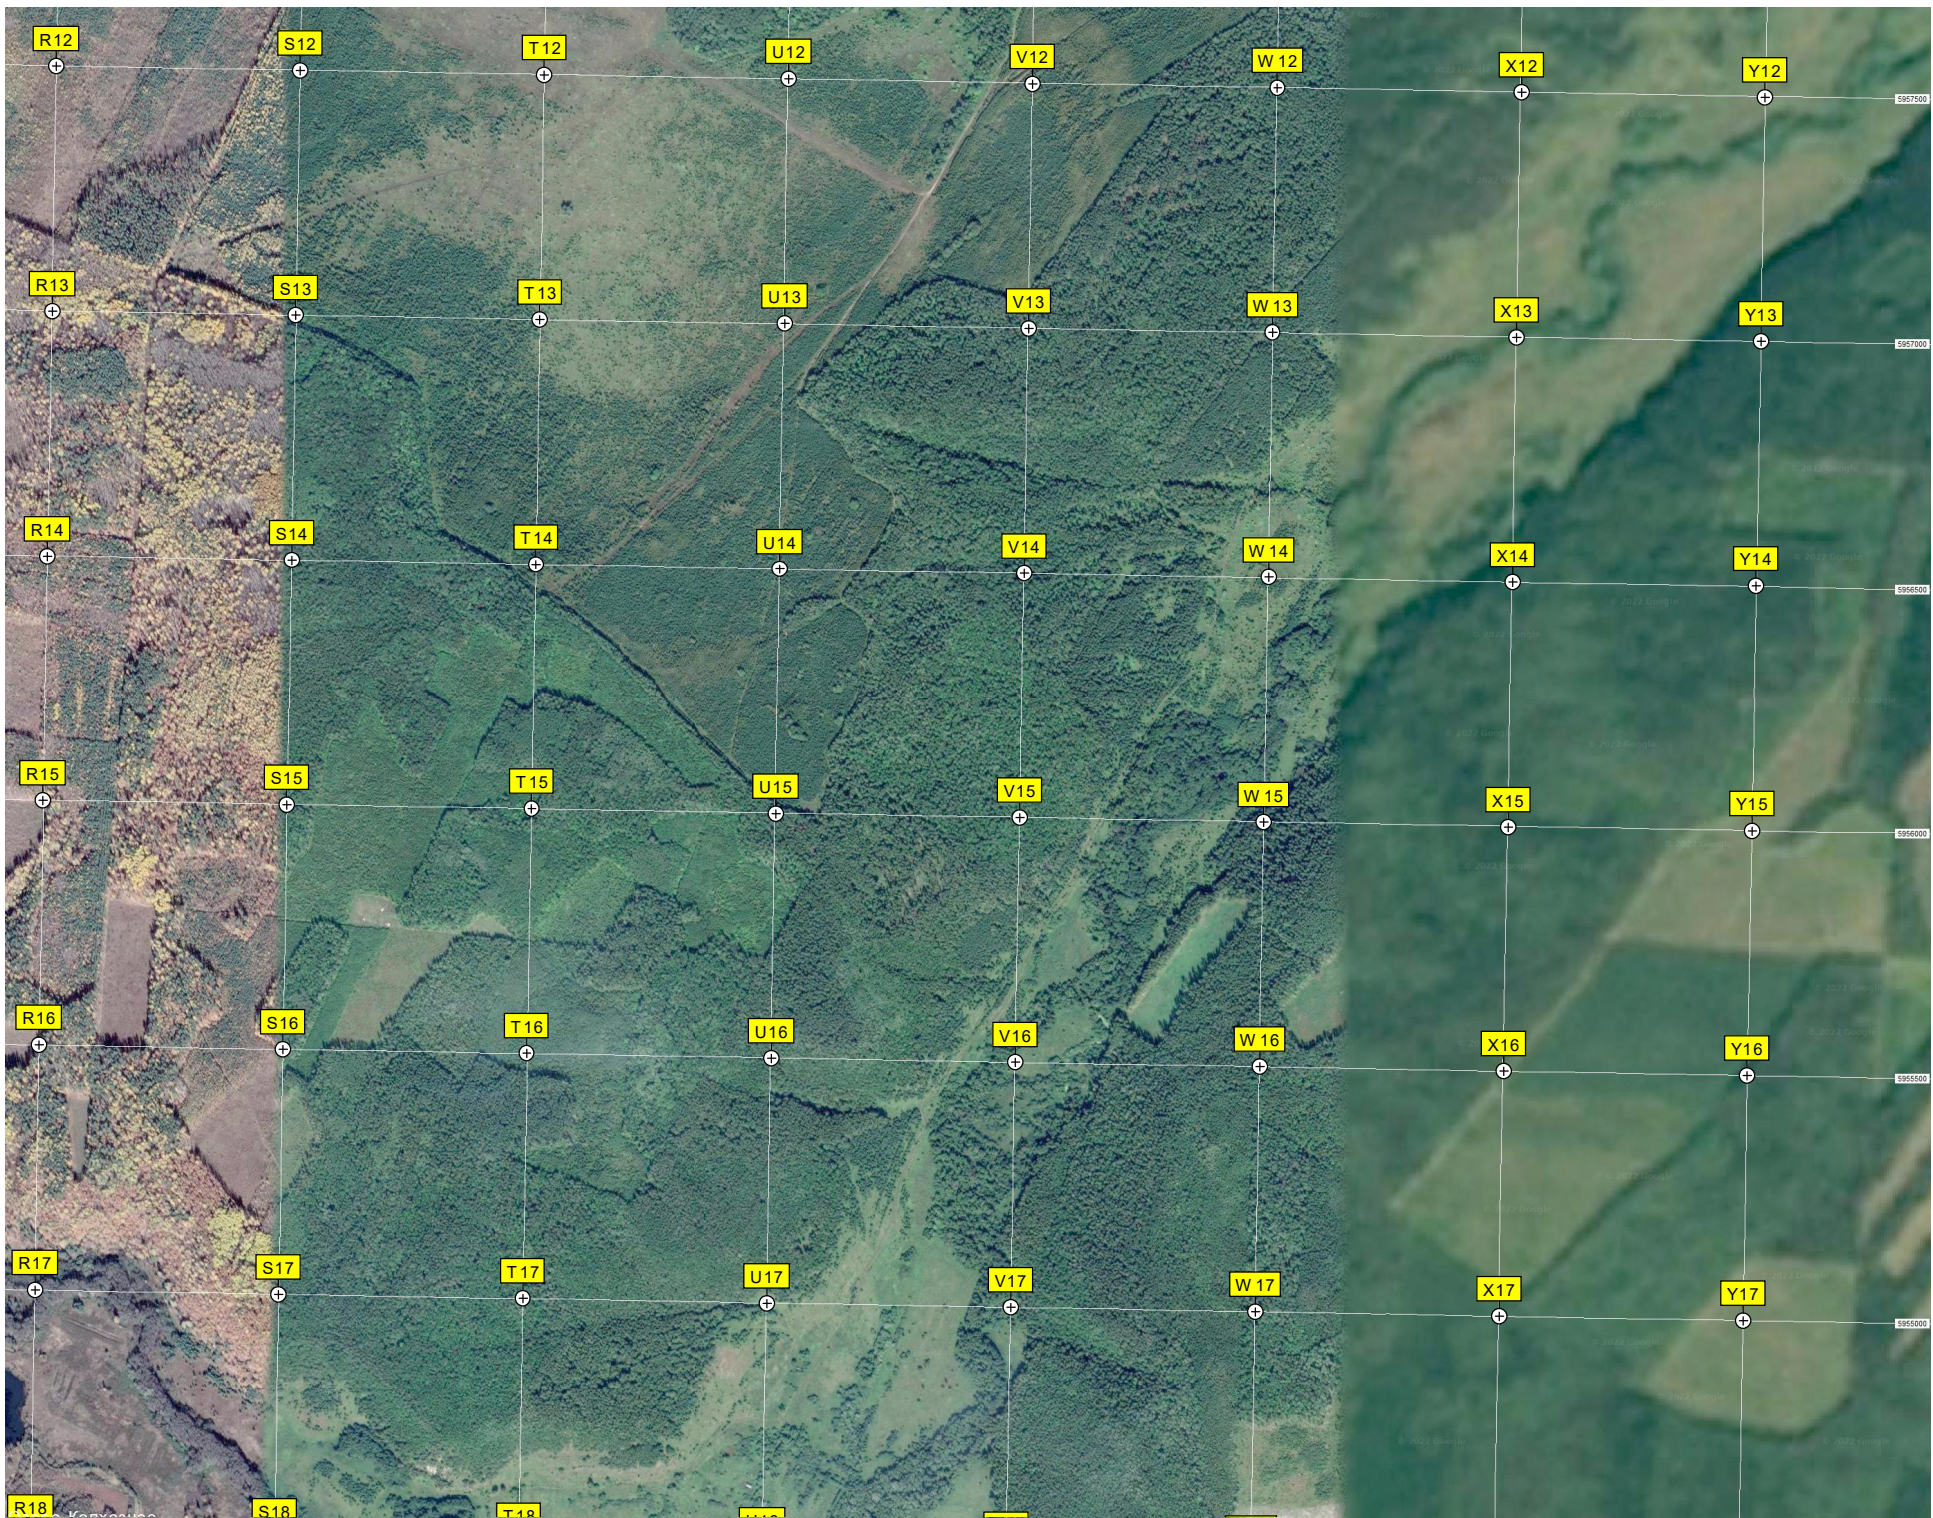

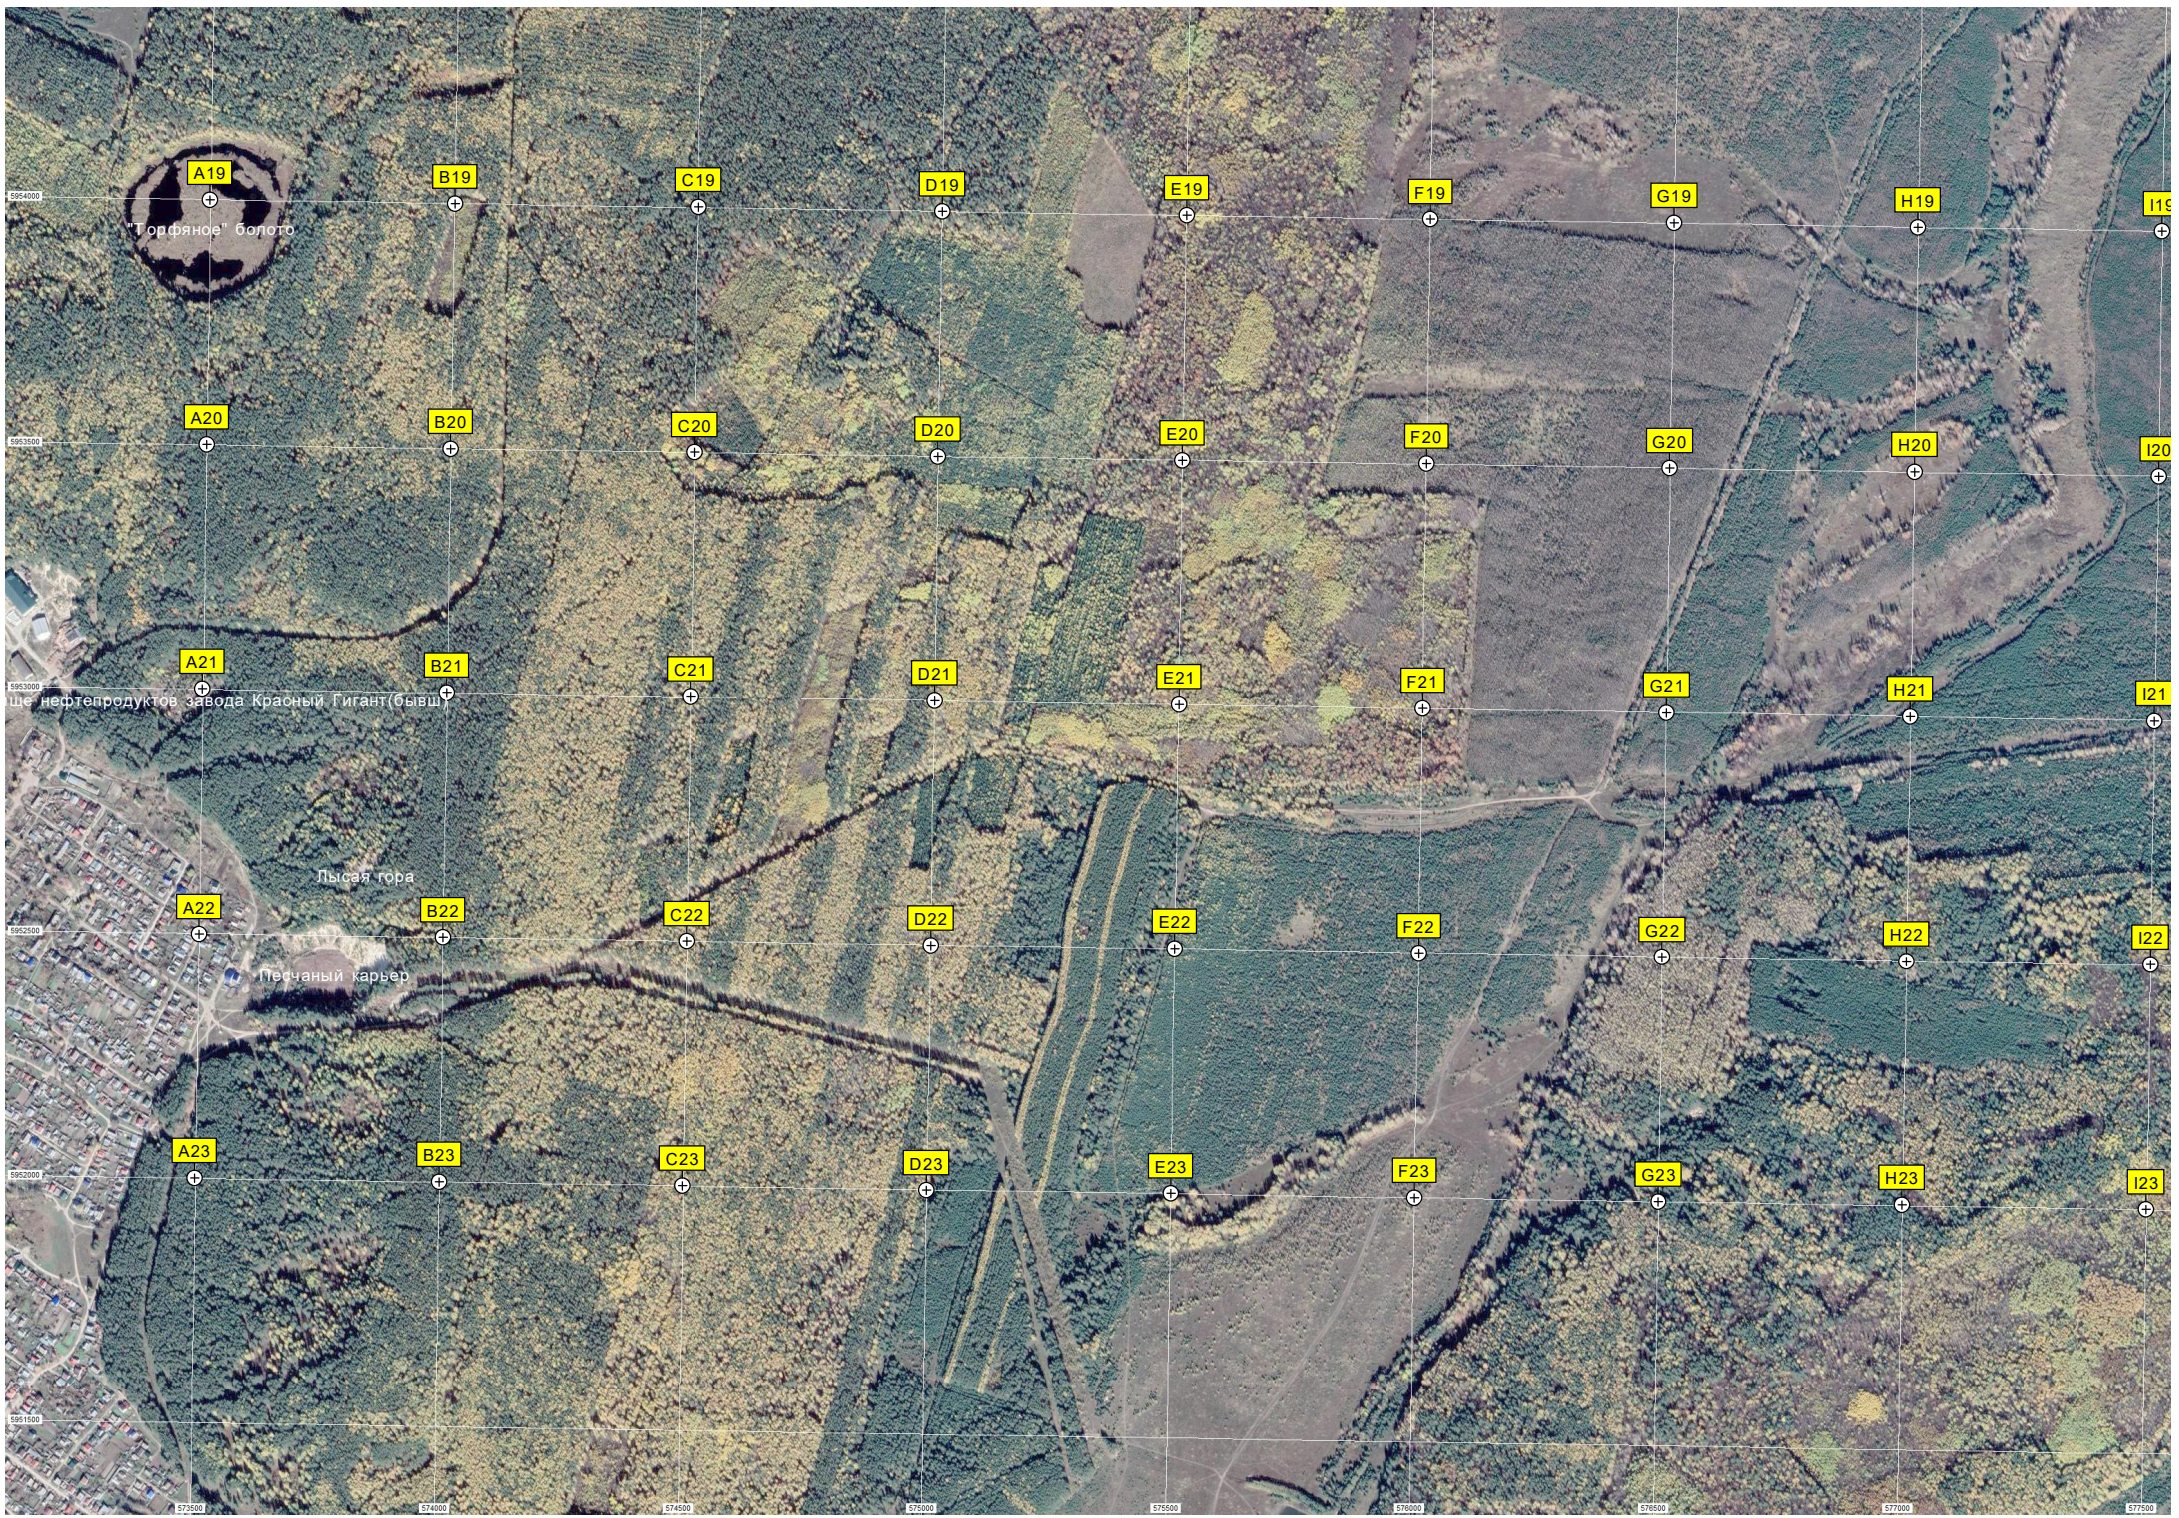

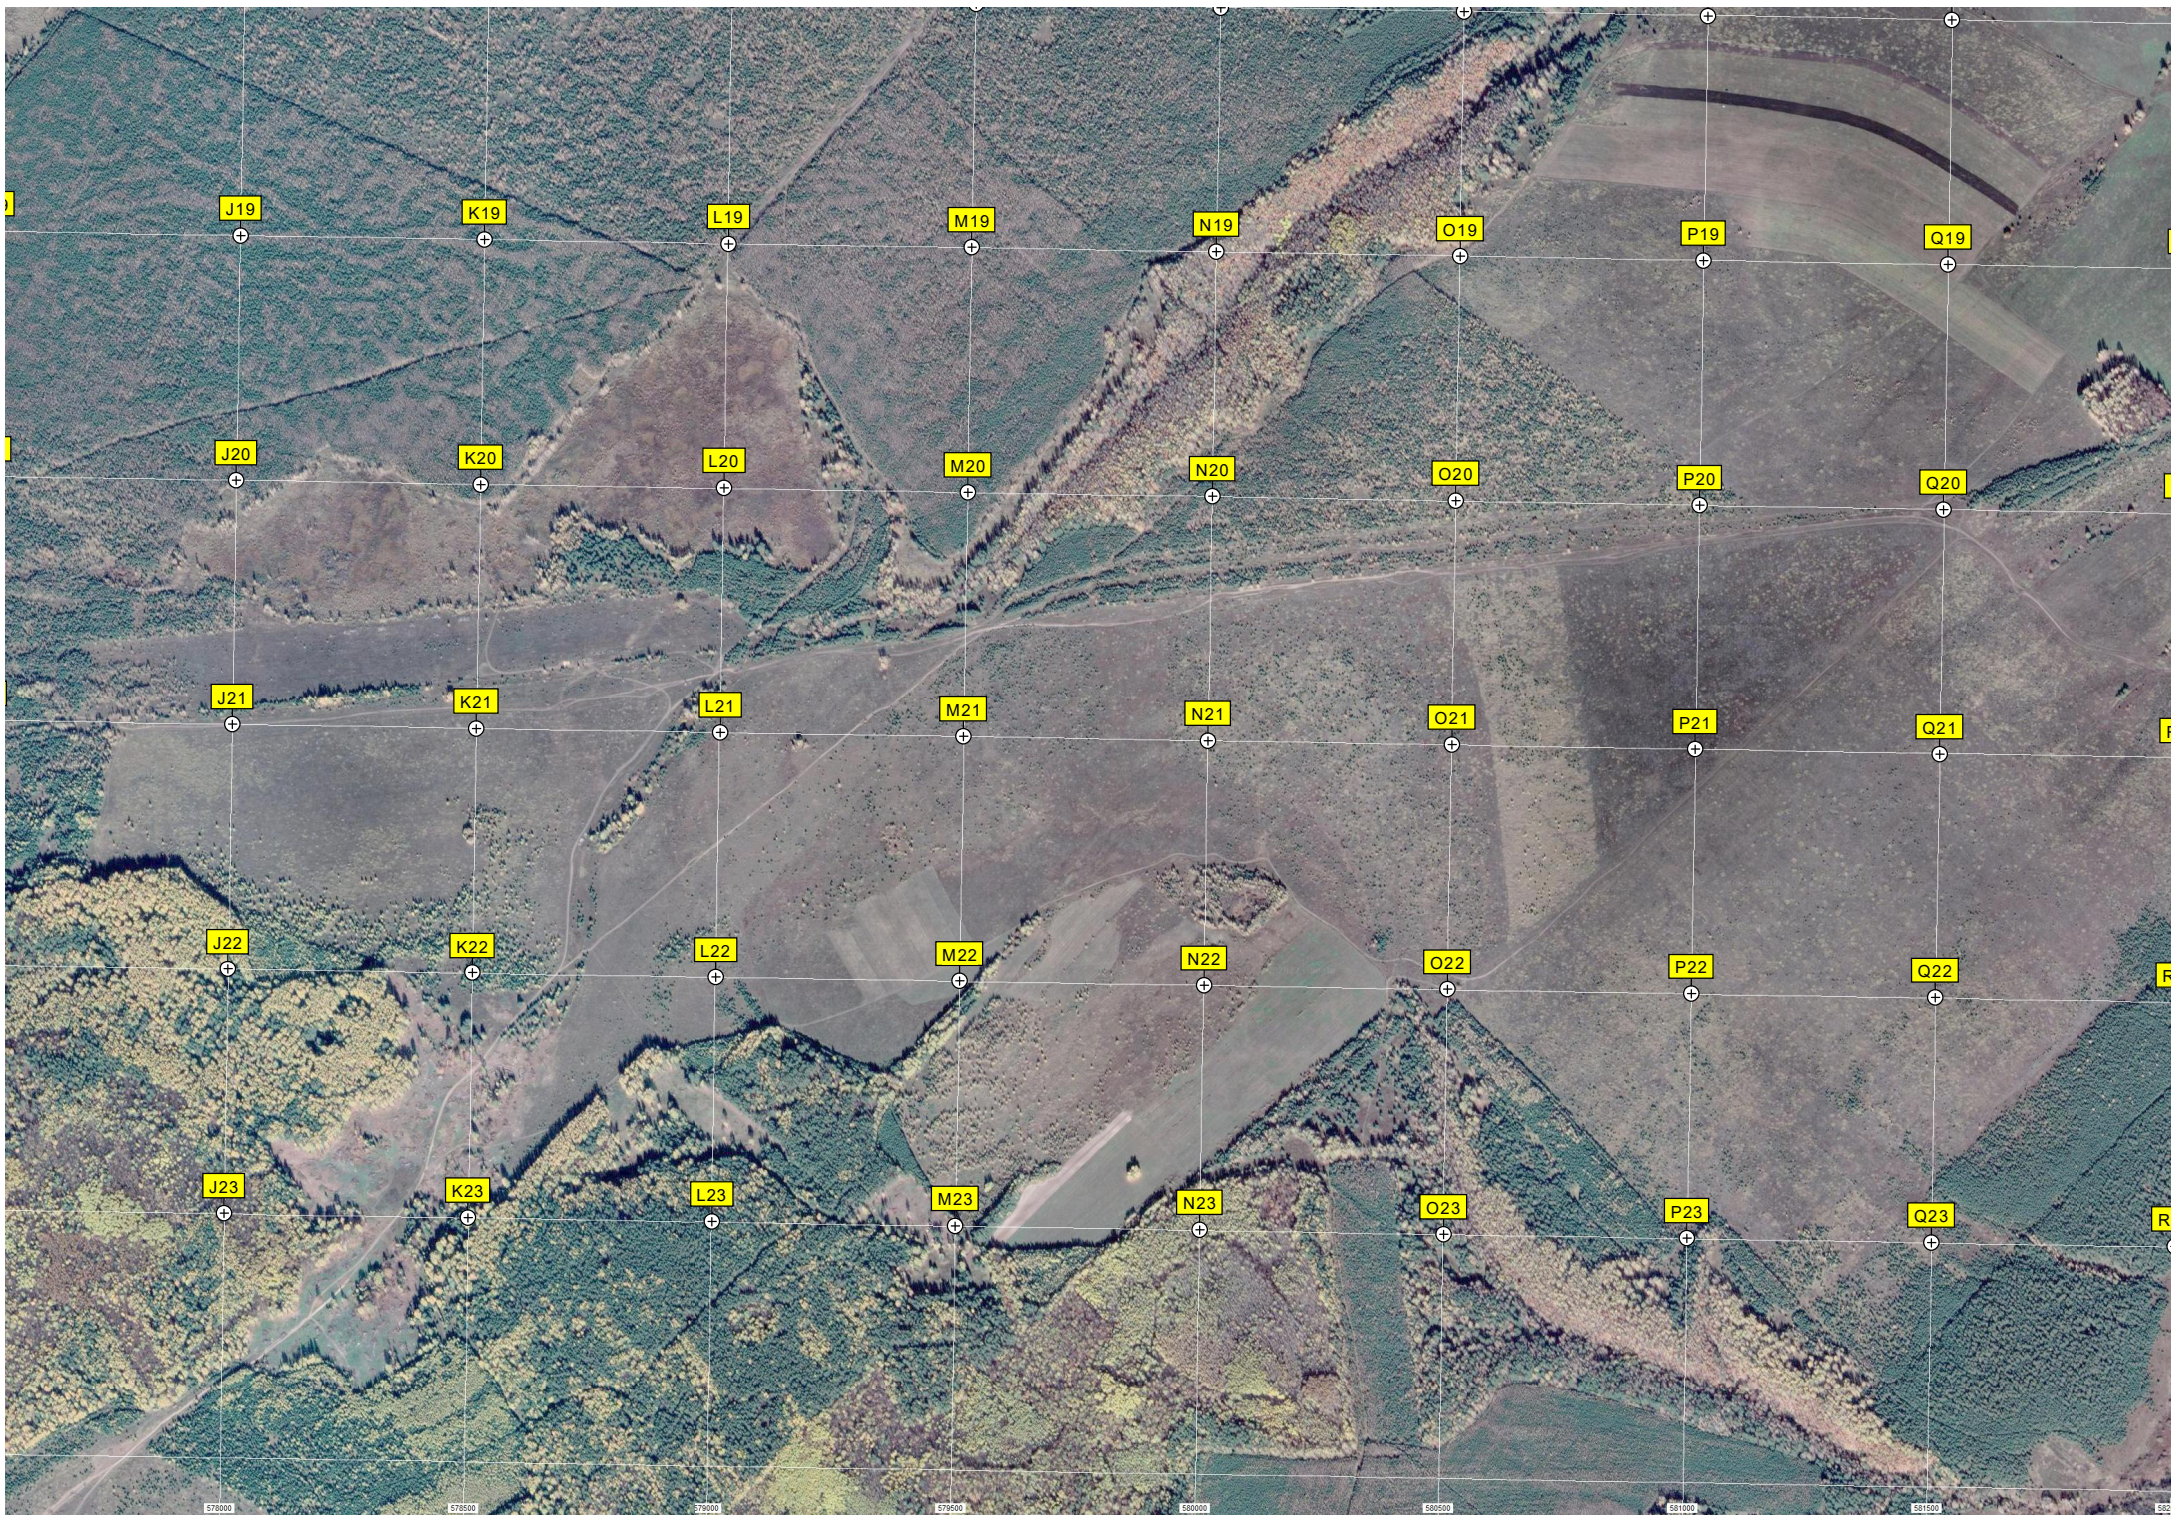

578000 578500 579000 579500 580000 580500 581000 581500 582000

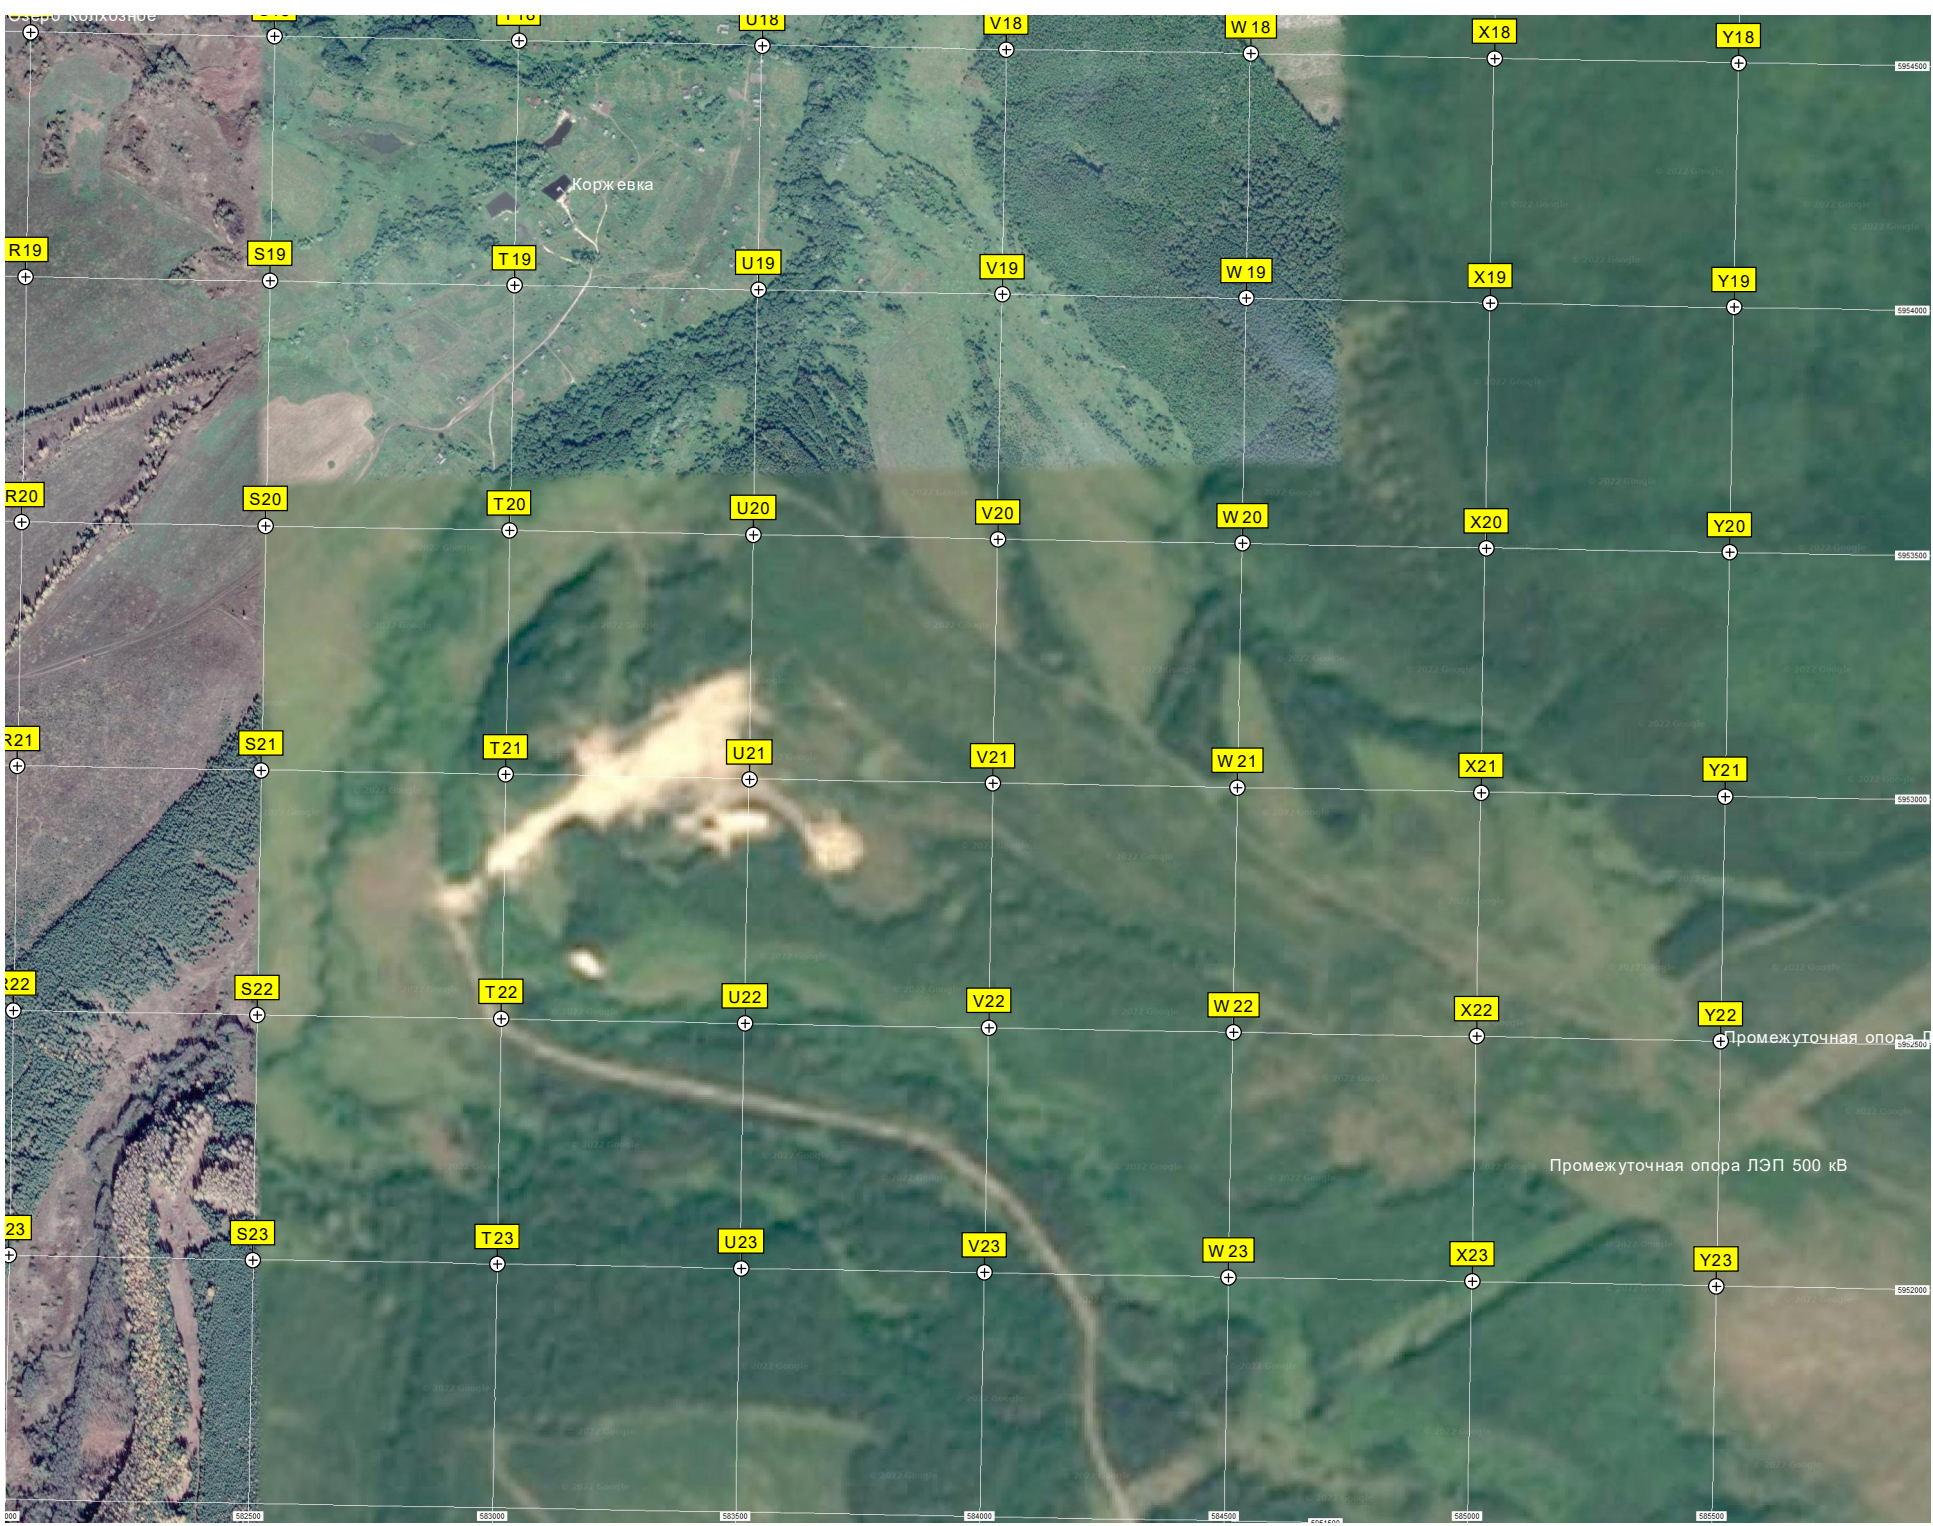

СЗРПО Коржевское

Коржевка

Промежуточная опора ЛЭП 500 кВ

Промежуточная опора

R19 S19 T19 U18 U19 V18 V19 W18 W19 X18 Y18

R20 S20 T20 U20 V20 W20 X20 Y20

R21 S21 T21 U21 V21 W21 X21 Y21

R22 S22 T22 U22 V22 W22 X22 Y22

R23 S23 T23 U23 V23 W23 X23 Y23

583000 583500 584000 584500 585000 585500